


General Notes:  
 Do not scale from this drawing. All dimensions to be checked on site.  
 This drawing is the copyright of Space Interiors and must not be reproduced in part or whole without prior written consent.

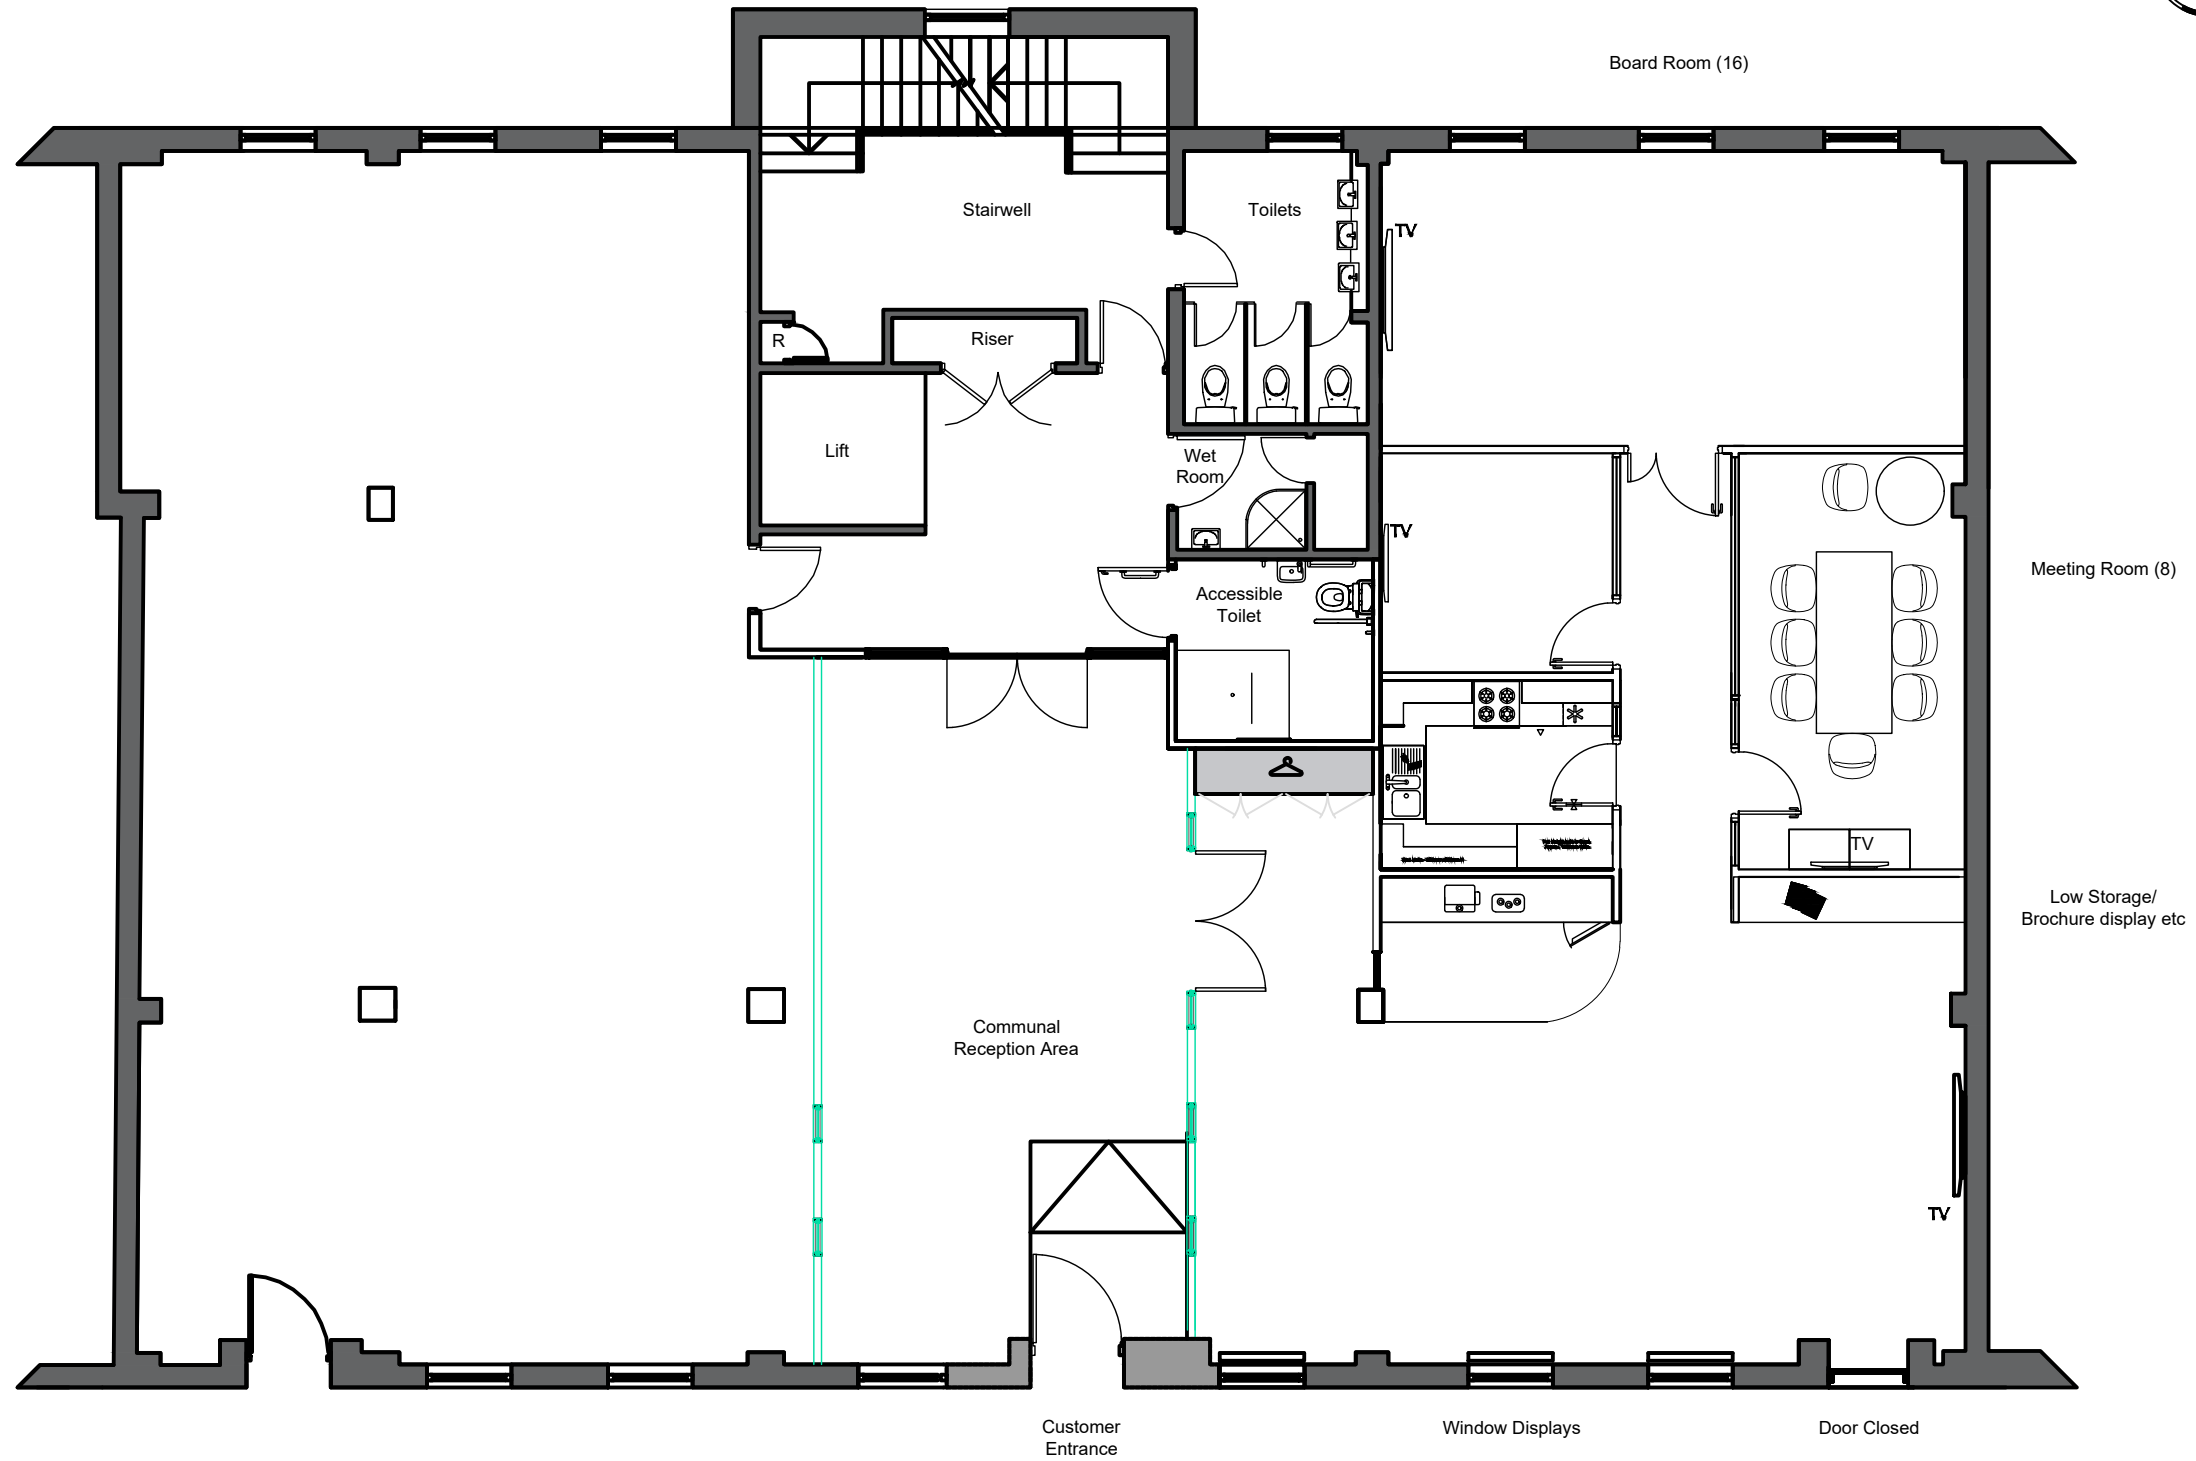

tanya@betterworkspace.co.uk  
 07809 243628  
 01392 256412

GROUND FLOOR  
 Sterling House  
 No. 16-18 Dix's Field, Exeter EX1 1QA

Notes and References:

Rev:	Details:	Date:
-	-	-

Client:	Savills	Drawn By:	TBS	Date:	01/03/2019
Location:	Ground Floor Sterling House 18 - 18 Dix's Field Exeter EX1 1QA	Scale:	1:100 @ A3	Checked:	
Project No:		Drawing No:	Savills_GF_GA_101	Revision:	
Drawing Title:	Ground Floor				