

FRONT OF PROPERTY
NO. 8 RICHMOND ROAD GROUND FLOOR




tanya@inspiringworkspaces.co.uk
07985614795

Notes and References:

8 RICHMOND ROAD
GROUND FLOOR

Rev:	Details:	Date:	Client:	Drawn By:	Date:
-	-	-	-	TBS	03/03/21
			Location:	Scale:	Checked:
			8 RICHMOND ROAD EXETER	1:50 @ A3	-
			Project No:	Drawing No:	
			RICH	GA_GF_001	
			Drawing Title:	Revision:	
			GROUND FLOOR		

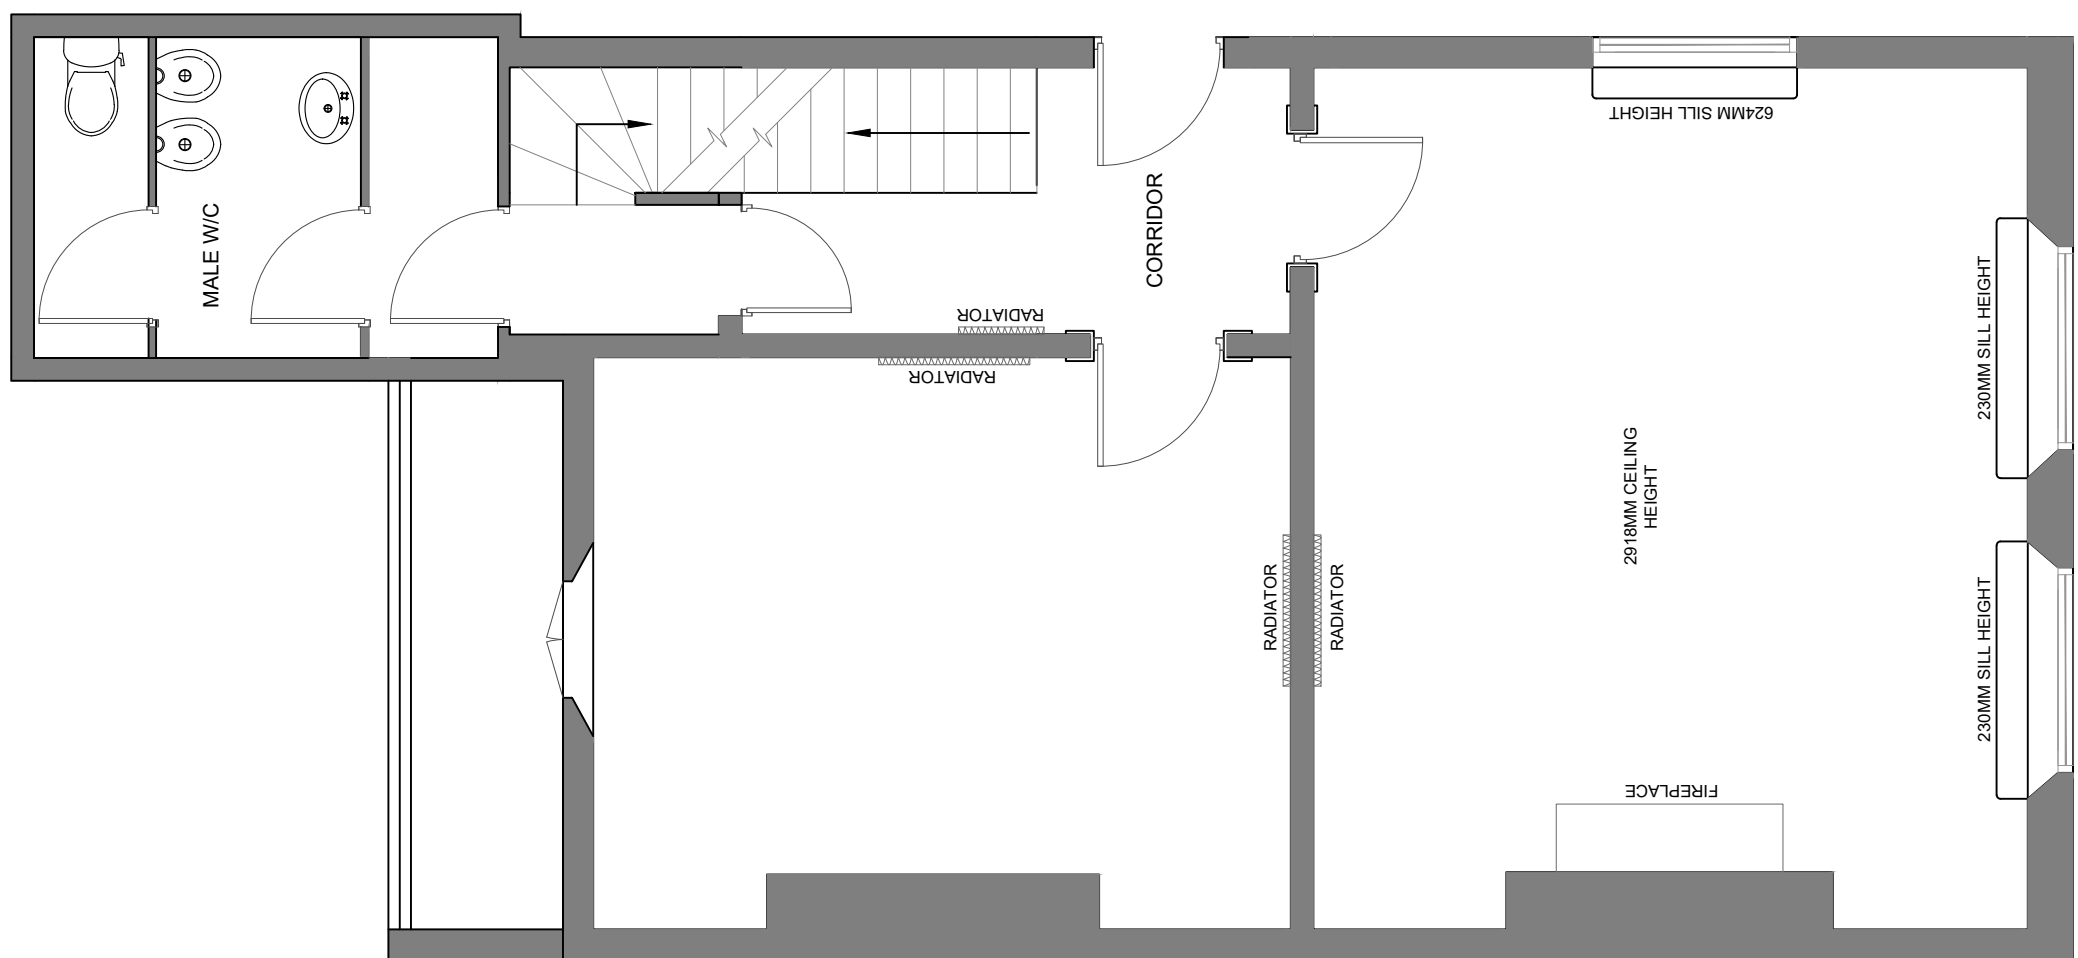

FRONT OF PROPERTY
NO. 9 RICHMOND ROAD GROUND FLOOR




tanya@inspiringworkspaces.co.uk
07985614795

Notes and References:

9 RICHMOND ROAD
GROUND FLOOR

Rev:	Details:	Date:

Client:	-	Drawn By:	TBS	Date:	03/03/21
Location:	9 RICHMOND ROAD EXETER	Scale:	1:50 @ A3	Checked:	-
Drawing Title:	GROUND FLOOR	Project No:	RICH	Drawing No:	GA_GF_002
Revision:					

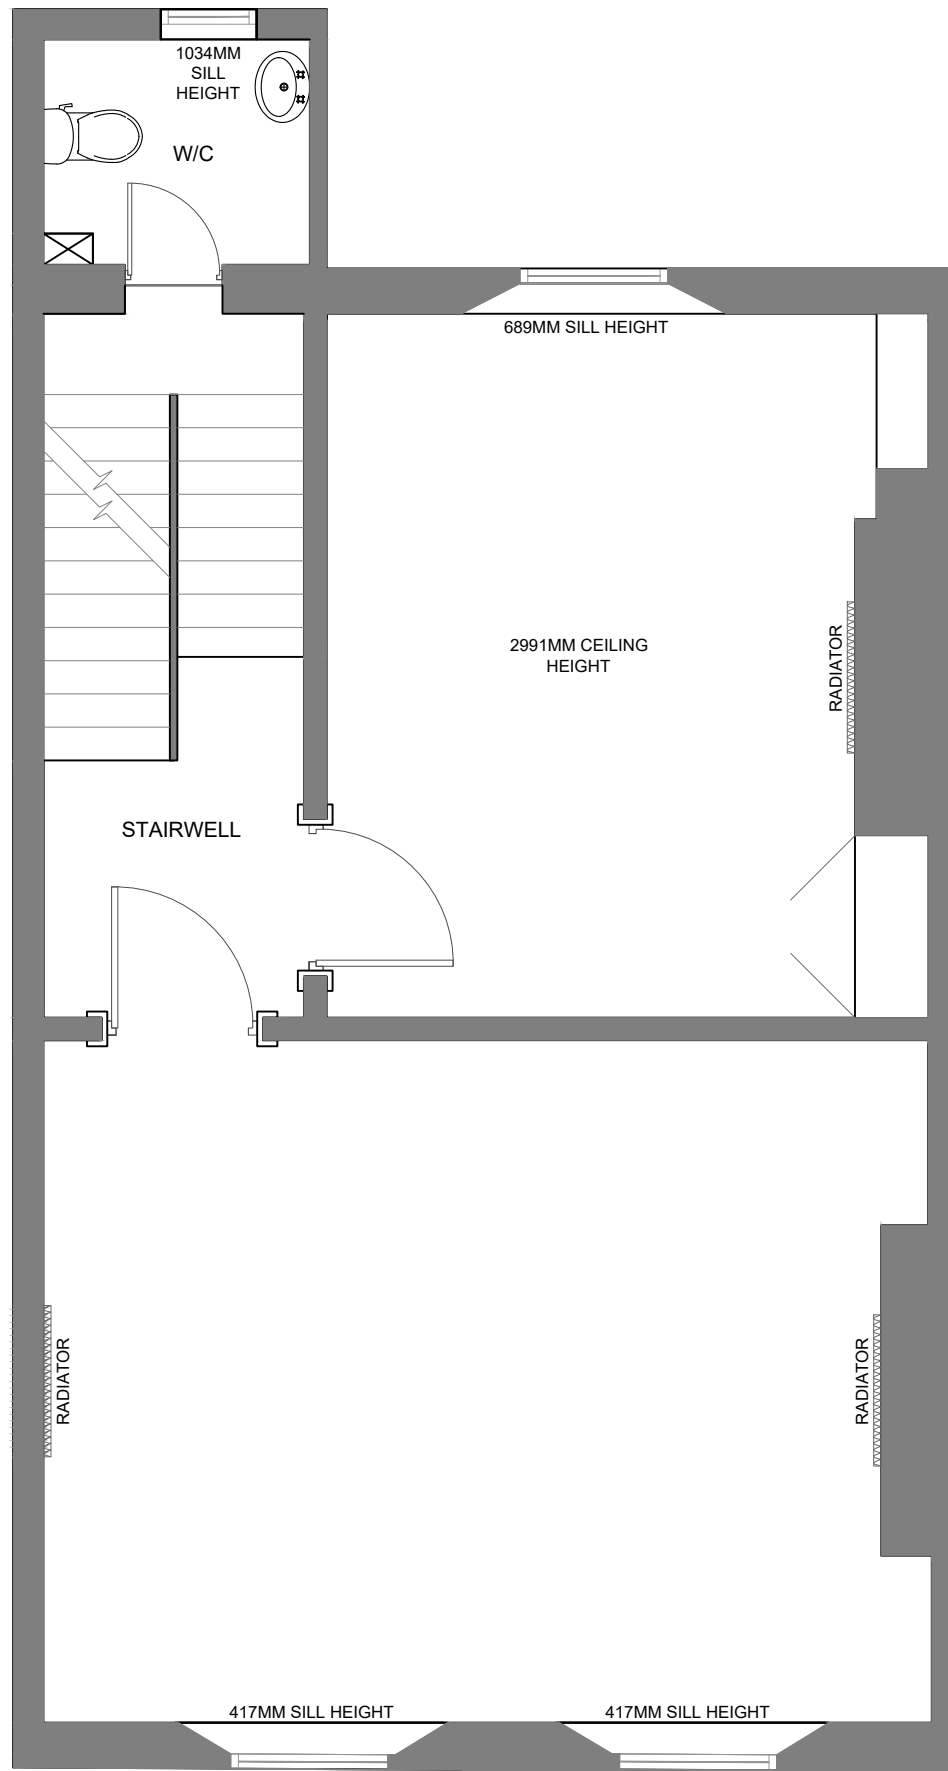

FRONT OF PROPERTY
NO. 8 RICHMOND ROAD FIRST FLOOR




tanya@inspiringworkspaces.co.uk
07985614795

Notes and References:

8 RICHMOND ROAD
FIRST FLOOR

Rev.	Details:	Date:	Client:	Drawn By:	Date:
-	-	-	-	TBS	03/03/21
			Location:	Scale:	Checked:
			8 RICHMOND ROAD EXETER	1:50 @ A3	-
			Project No:	Project No:	Drawing No:
			RICH	RICH	GA_1F_001
			Drawing Title:	Revision:	
			FIRST FLOOR		

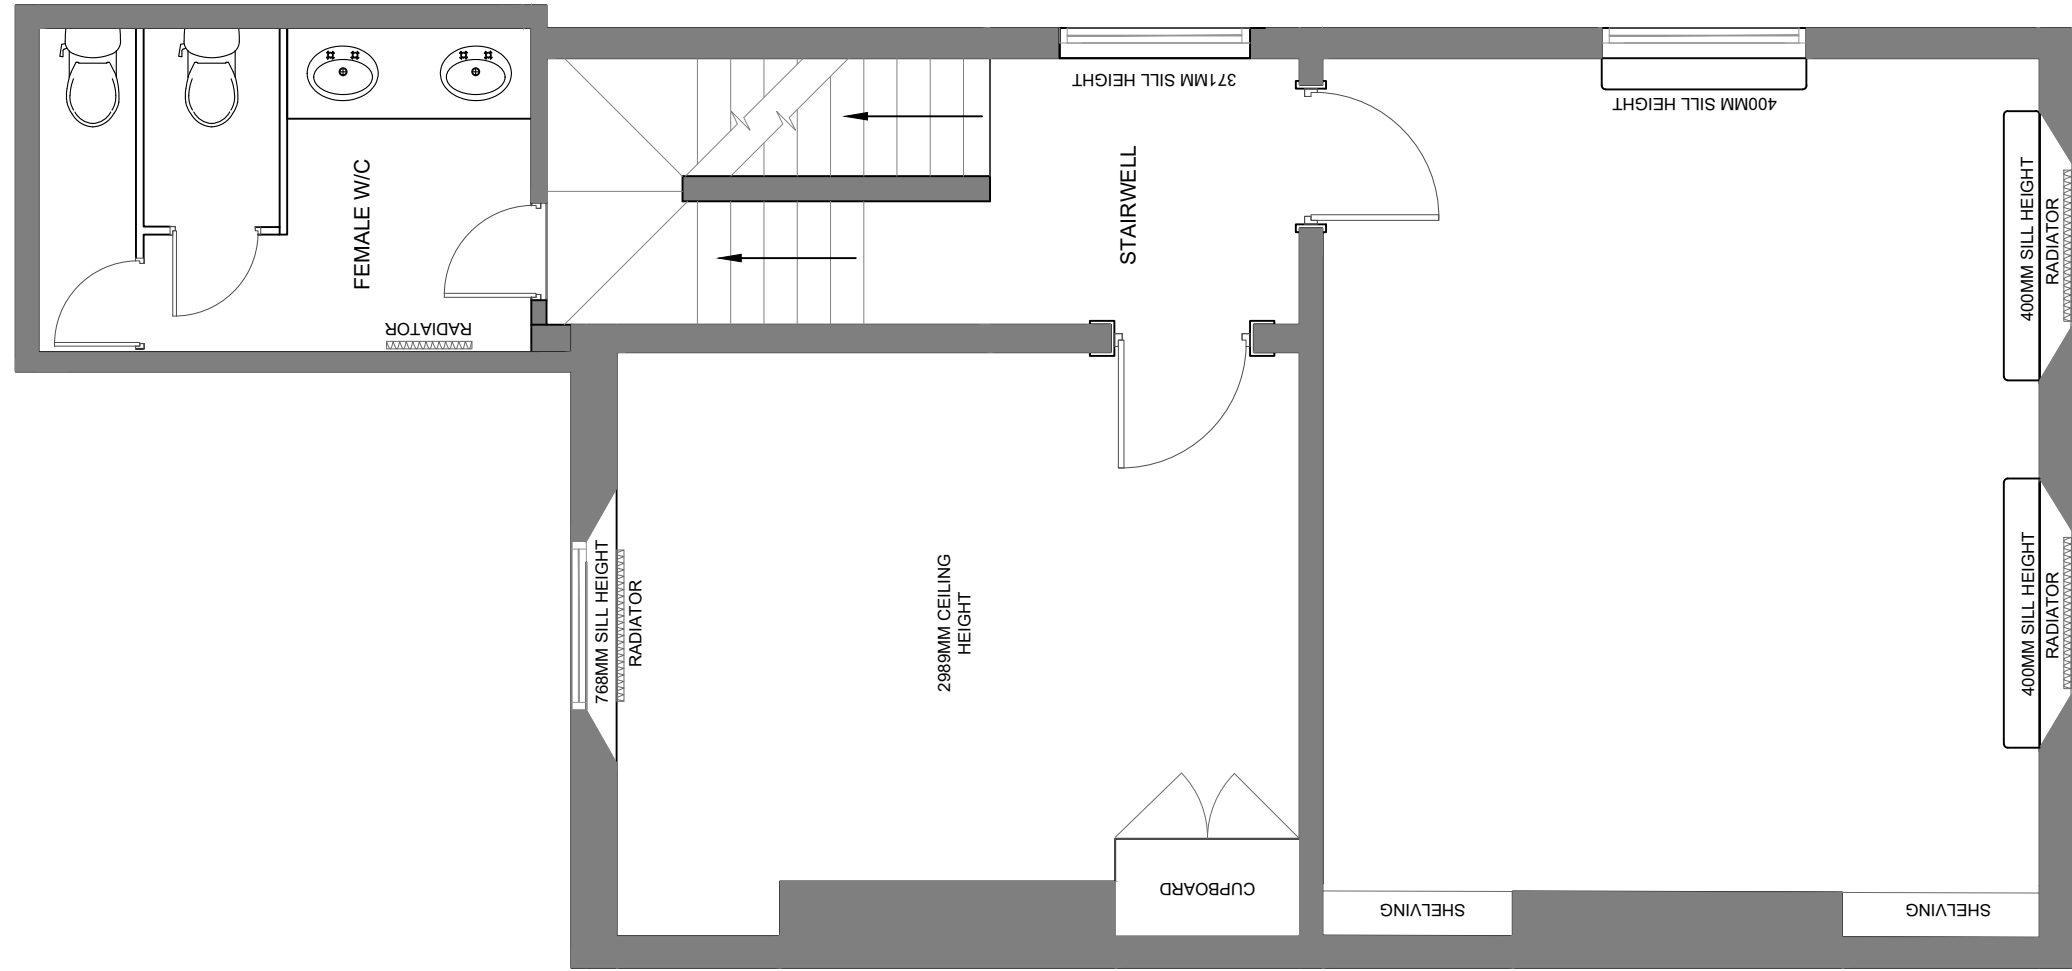

FRONT OF PROPERTY
NO. 9 RICHMOND ROAD FIRST FLOOR




tanya@inspiringworkspaces.co.uk
07985614795

Notes and References:

9 RICHMOND ROAD
FIRST FLOOR

Rev.	Details:	Date:
-	-	-

Client:	-	Drawn By:	TBS	Date:	03/03/21
Location:	9 RICHMOND ROAD EXETER	Scale:	1:50 @ A3	Checked:	-
Drawing Title:	FIRST FLOOR	Project No:	RICH	Drawing No:	GA_1F_002
Revision:					

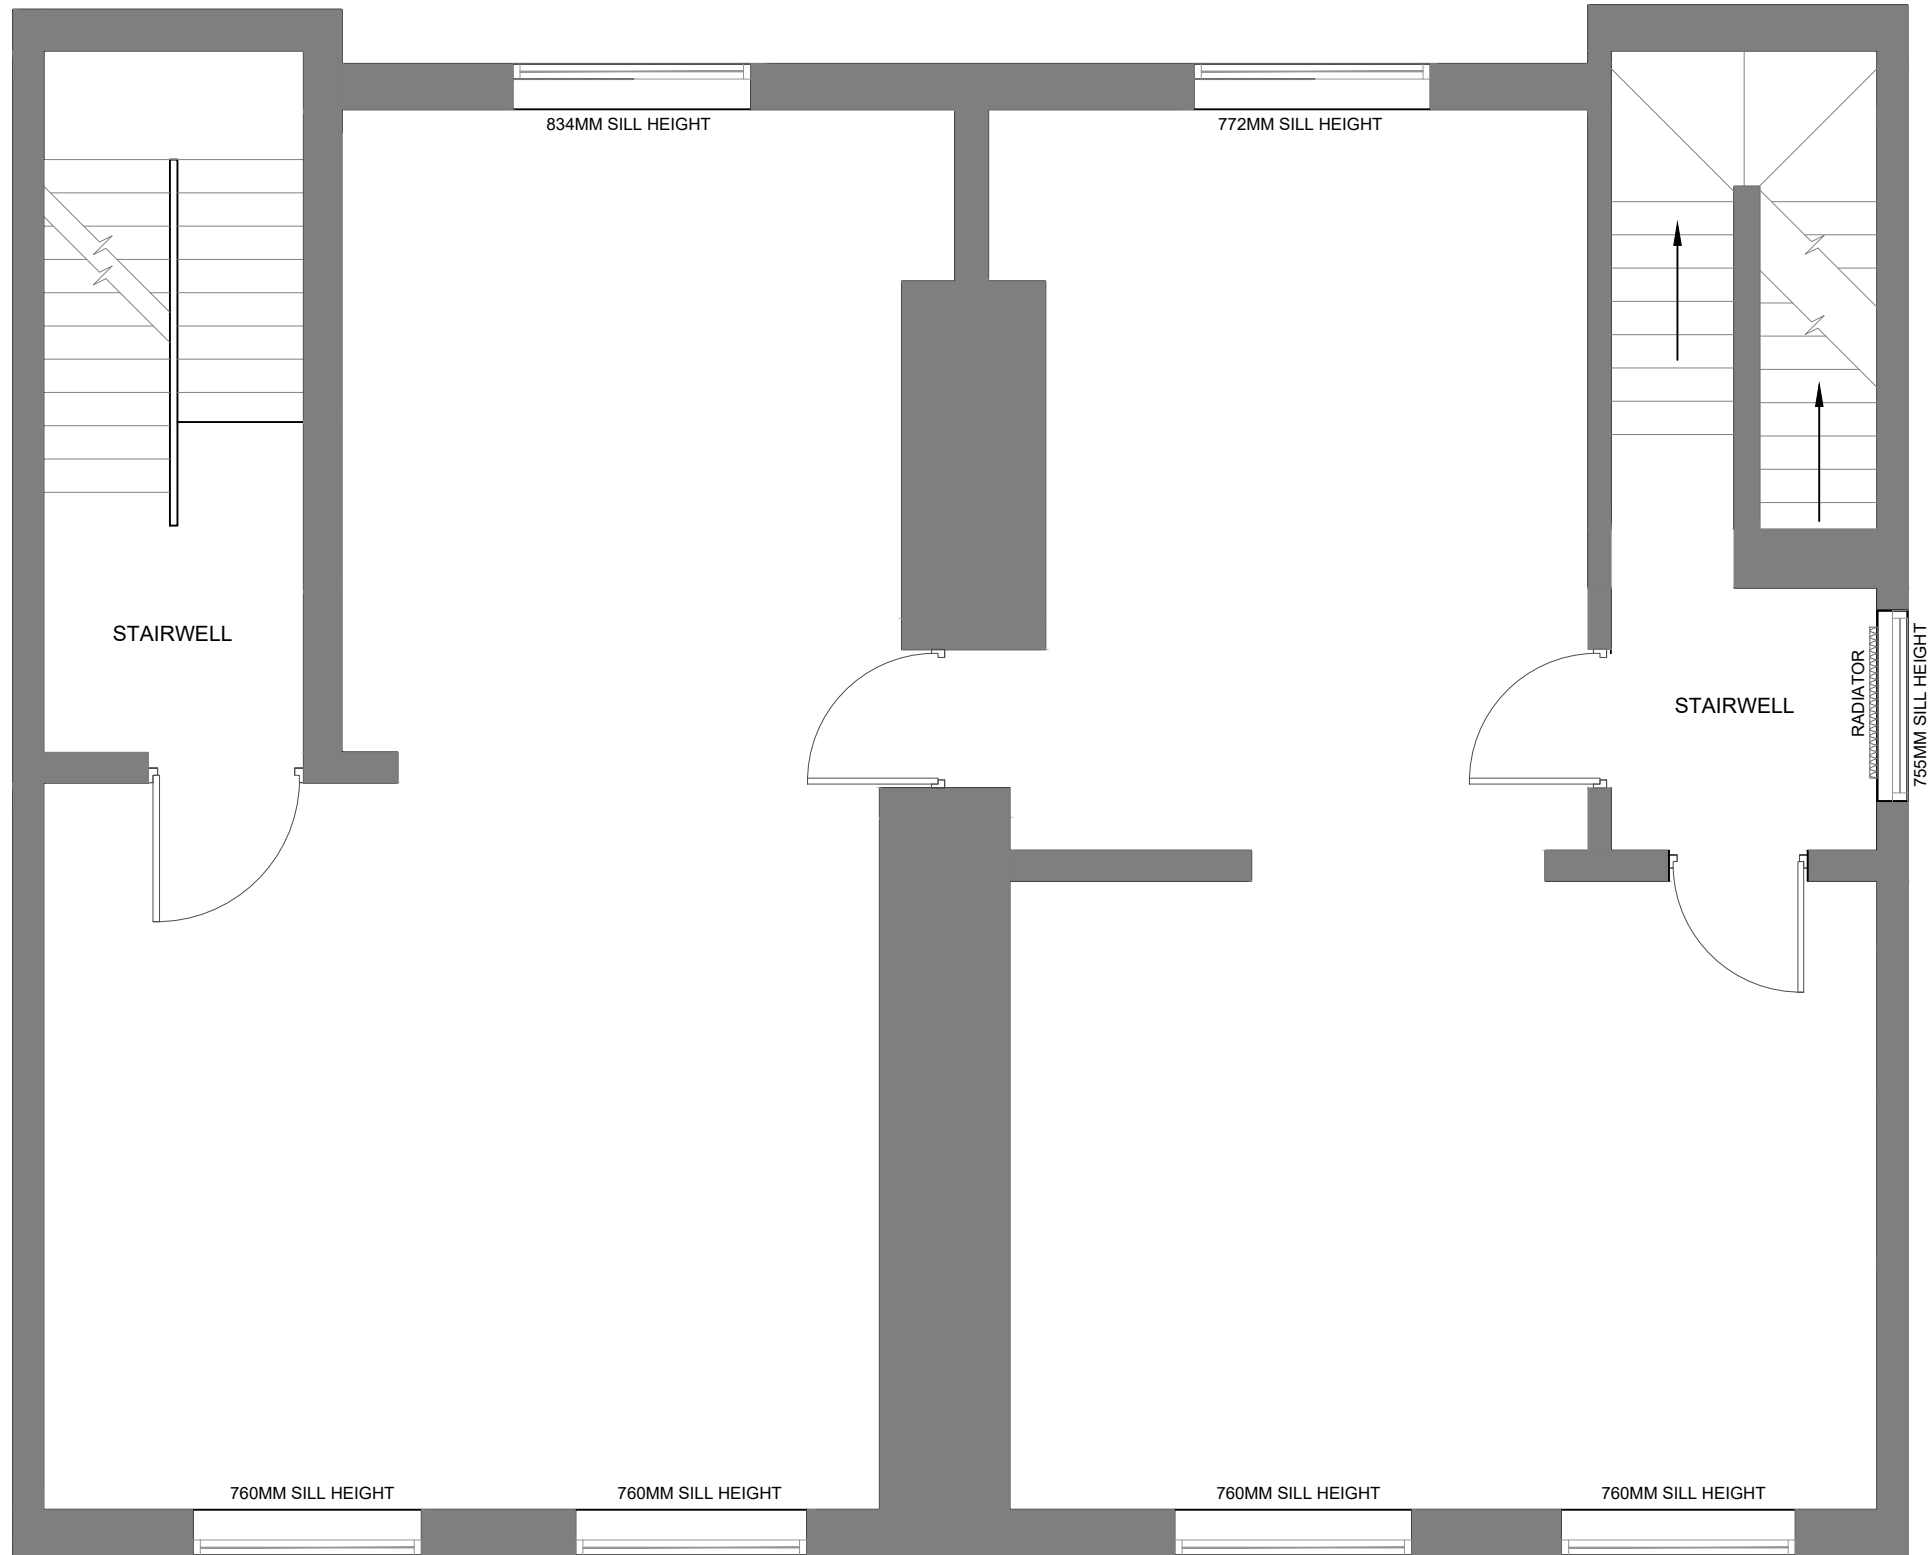

FRONT OF PROPERTY
NO. 8 & 9 RICHMOND ROAD SECOND FLOOR




tanya@inspiringworkspaces.co.uk
07985614795

Notes and References:

8-9 RICHMOND ROAD
SECOND FLOOR

Rev.	Details	Date

Client:	-	Drawn By:	TBS	Date:	03/03/21
Location:	8-9 RICHMOND ROAD EXETER	Scale:	1:50 @ A3	Checked:	-
Drawing Title:	SECOND FLOOR	Project No:	RICH	Drawing No:	GA_2F_001
Revision:					

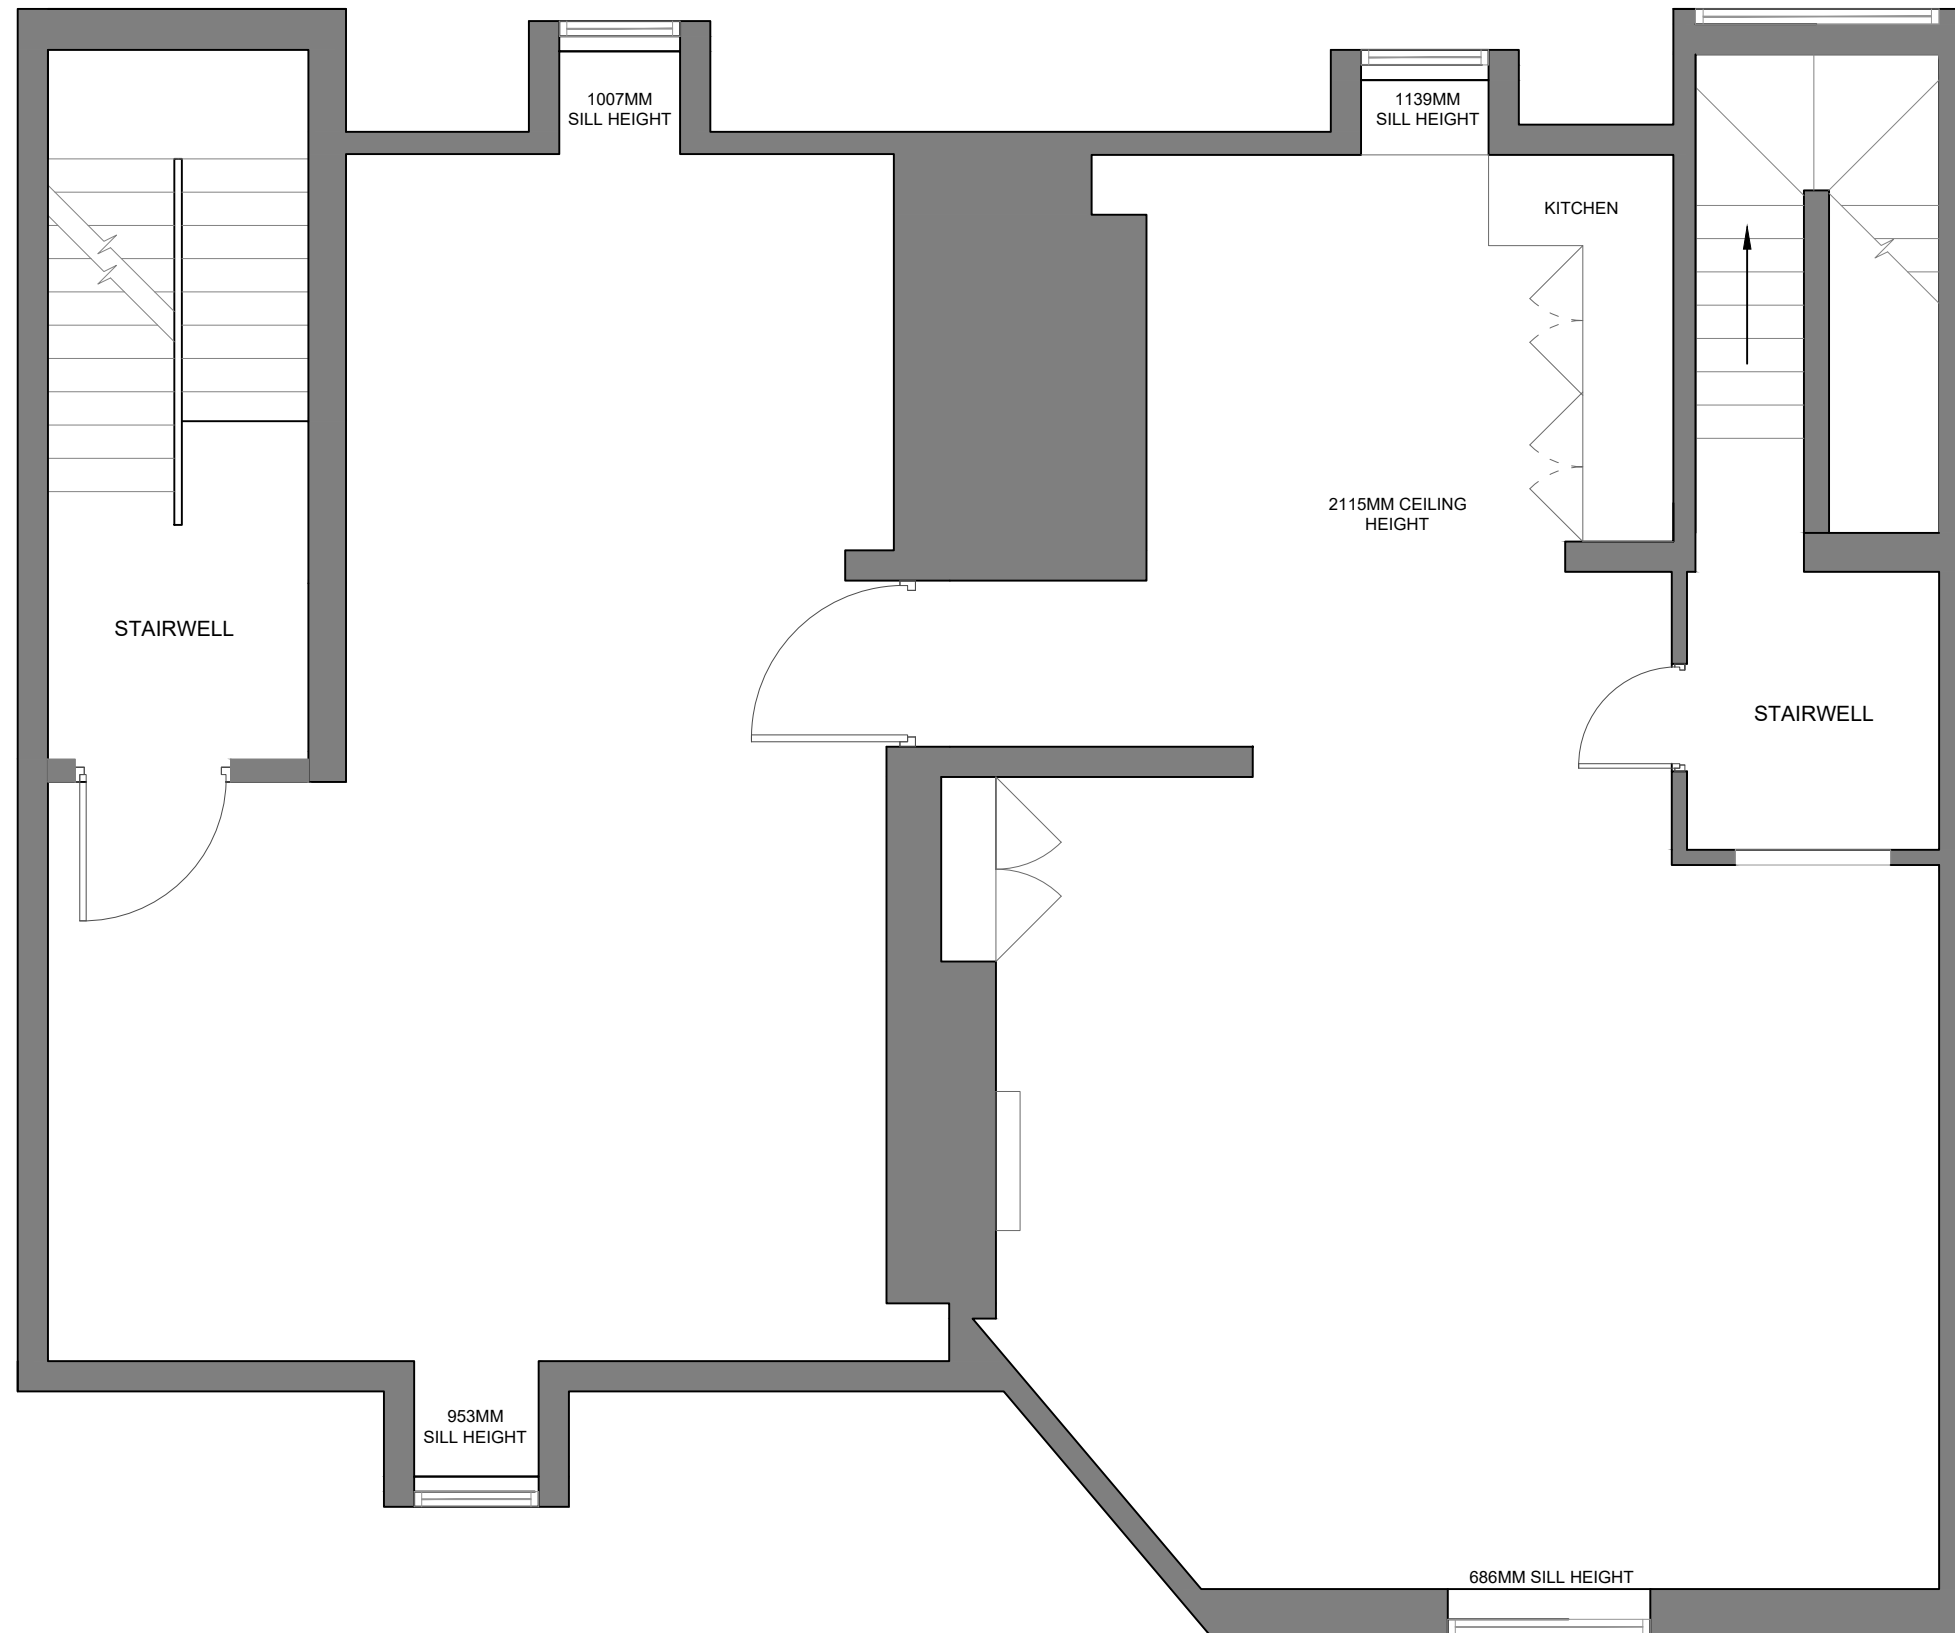

FRONT OF PROPERTY
NO. 8 & 9 RICHMOND ROAD THIRD FLOOR LOFT



tanya@inspiringworkspaces.co.uk
07985614795

Notes and References:

8-9 RICHMOND ROAD
THIRD FLOOR

Rev.	Details:	Date:

Client:	-	Drawn By:	TBS	Date:	03/03/21
Location:	8-9 RICHMOND ROAD EXETER	Scale:	1:50 @ A3	Checked:	-
Project No:	RICH	Drawing No:	GA_3F_001	Revision:	
Drawing Title:	THIRD FLOOR				