
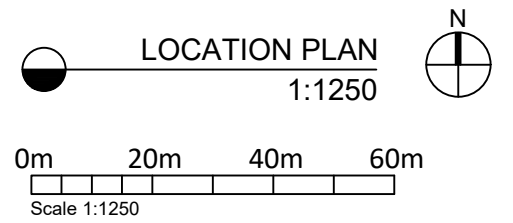
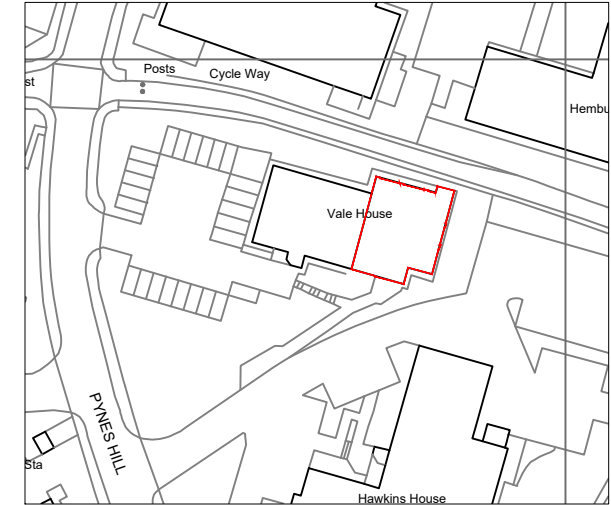
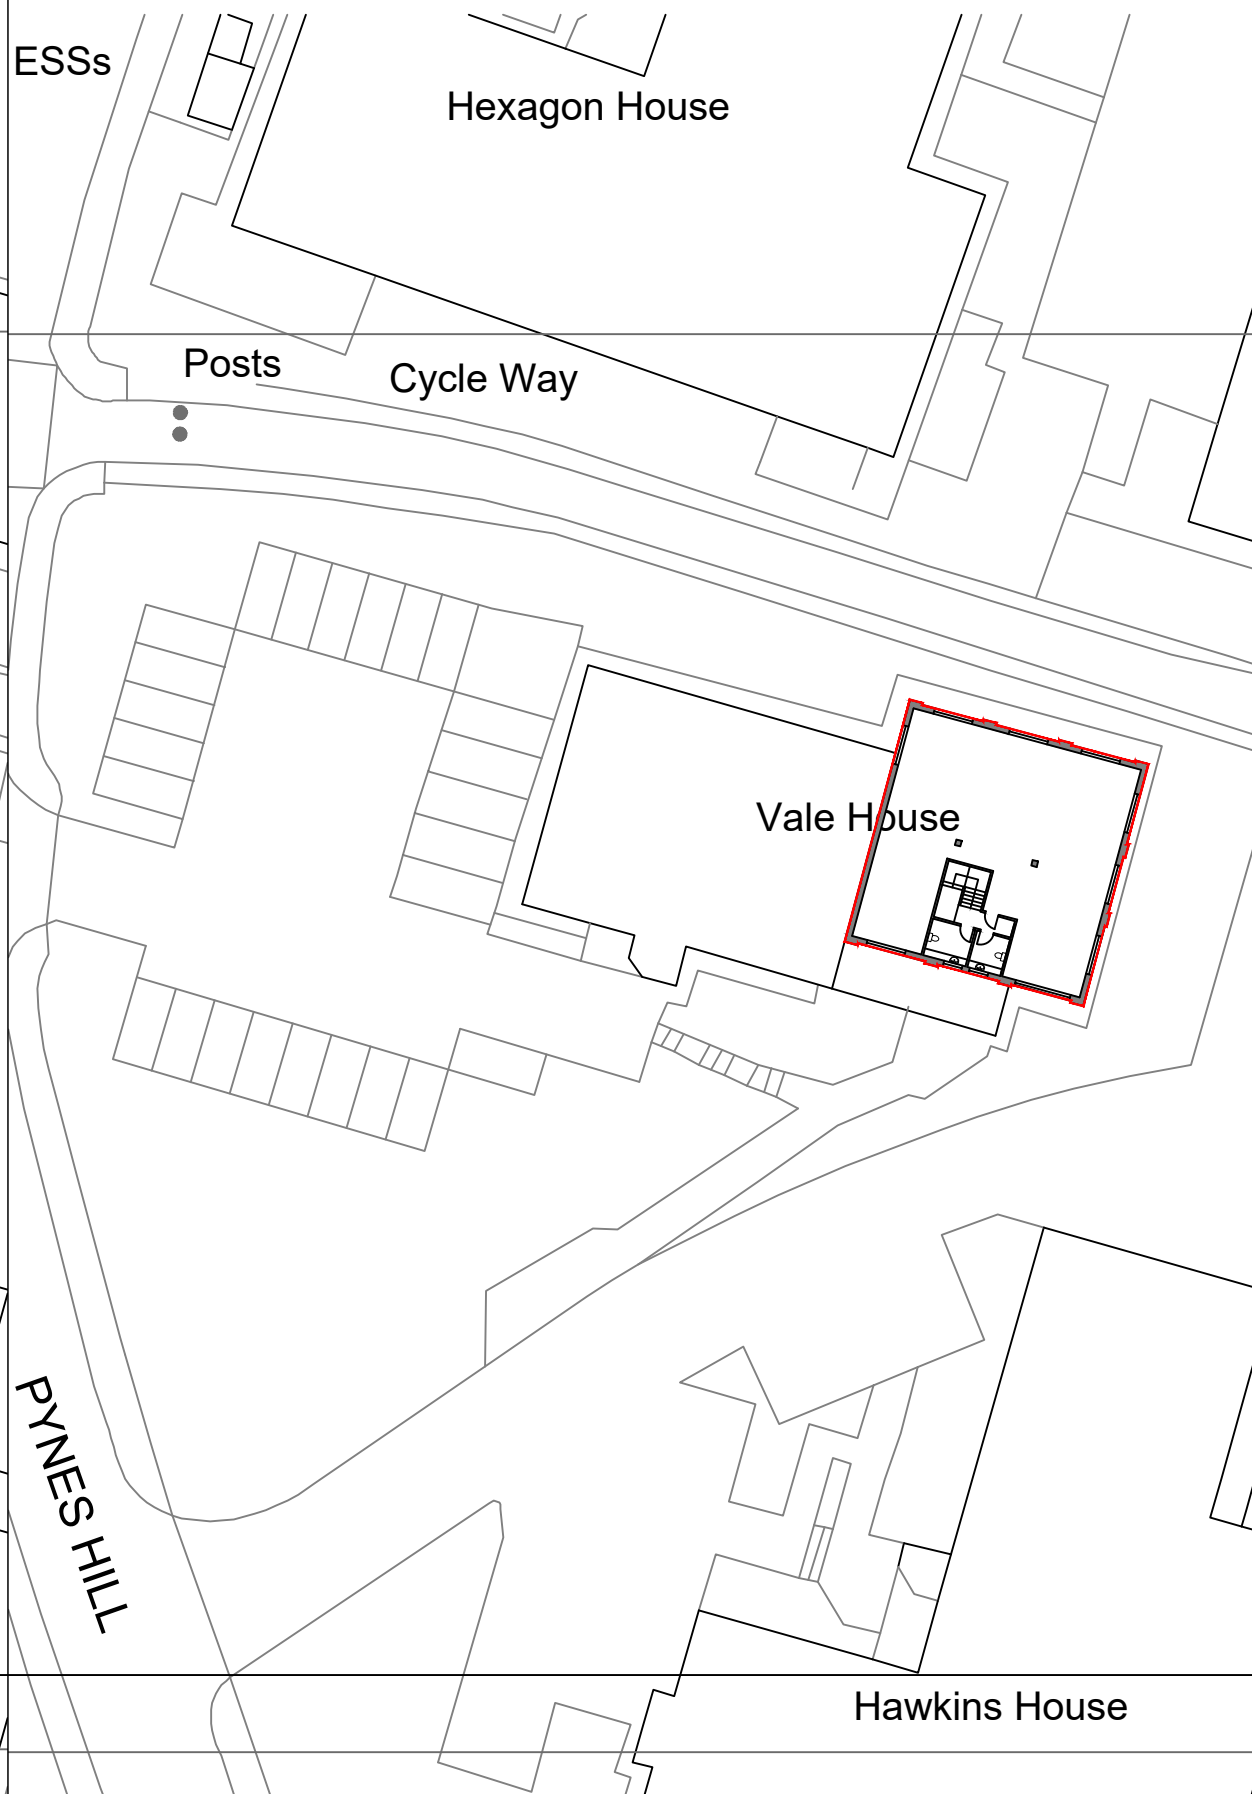


Land Registry Note
This drawing has been created in accordance with the guidelines included in the
Land Registry Practice Guide 40.

 = Demise

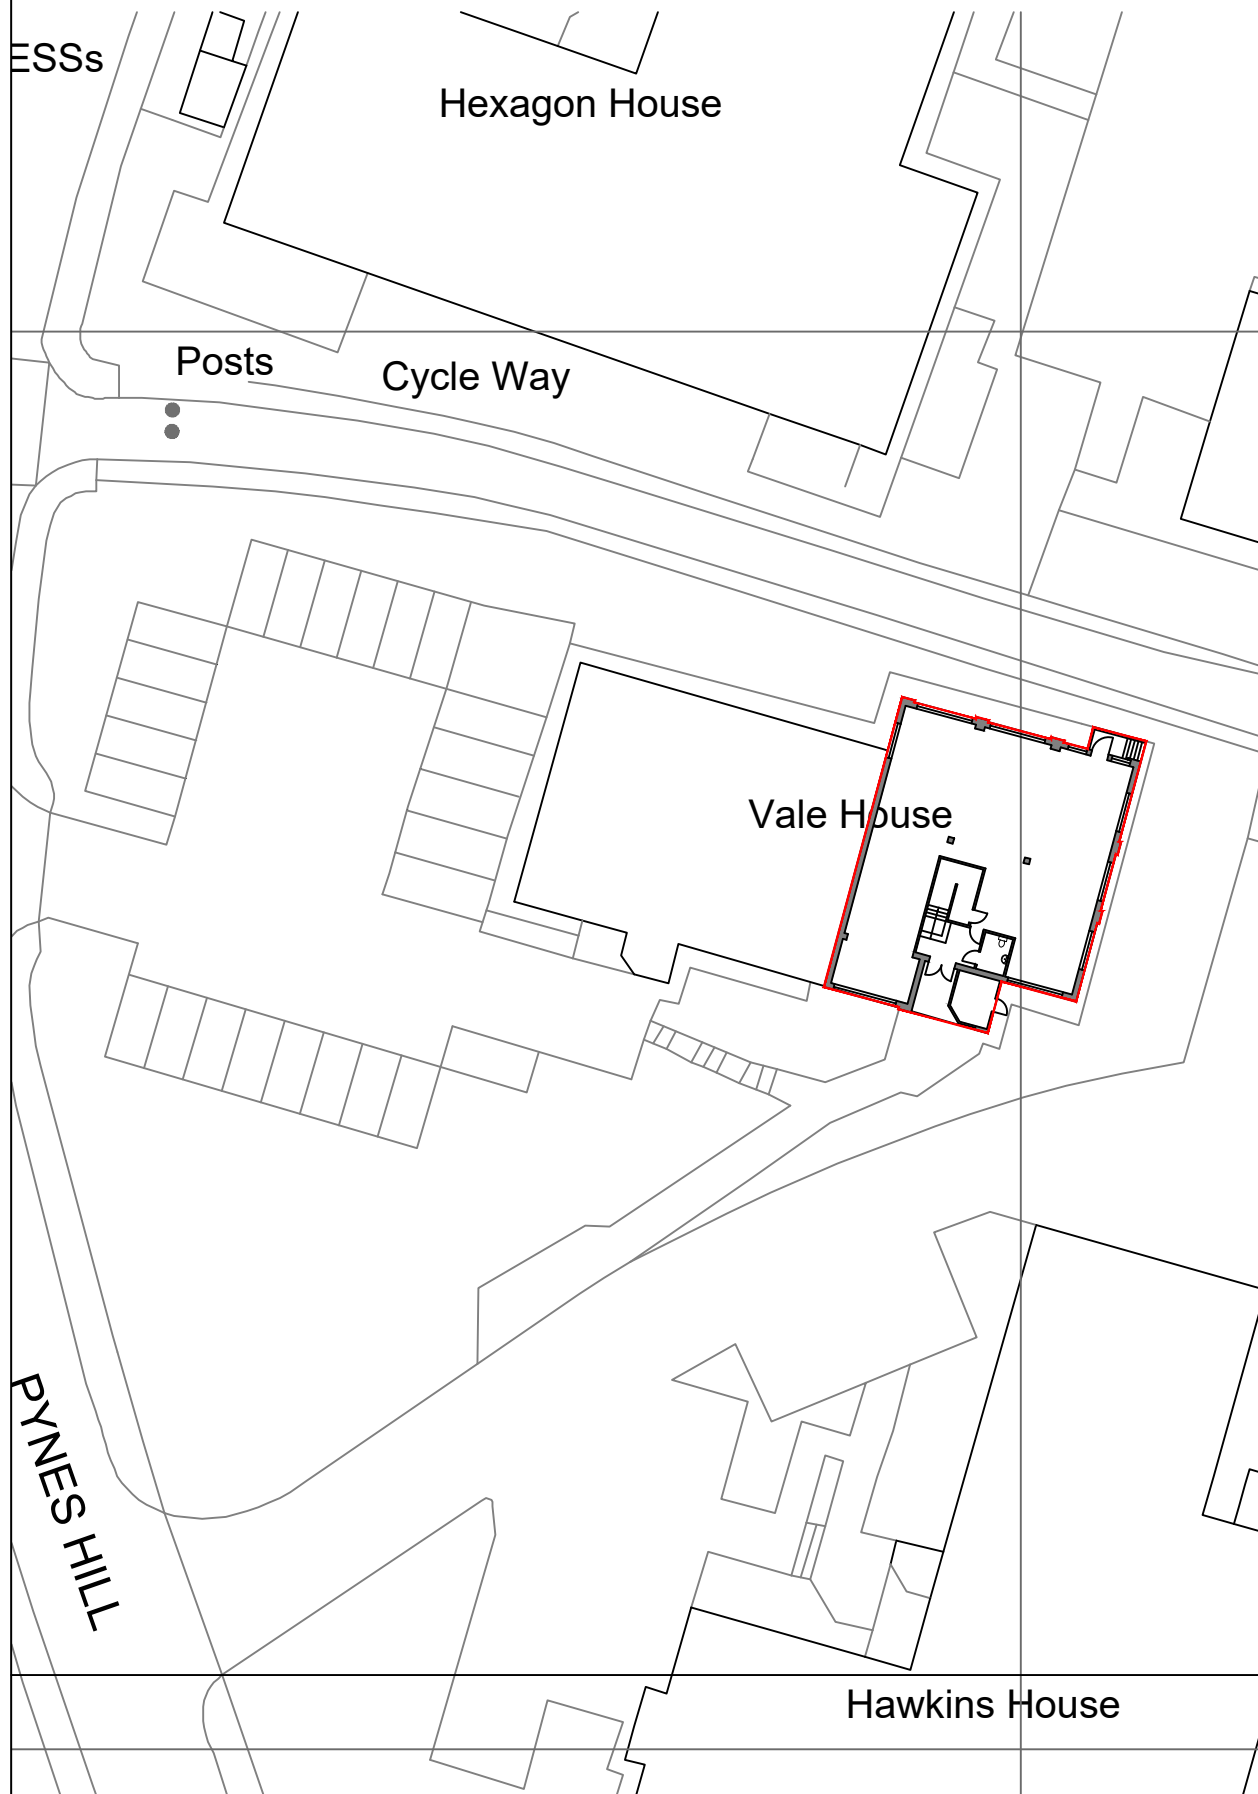


PROJECT TITLE

**J2 Vale House, Pynes Hill,
Exeter, EX2 5AZ**

DRAWING TITLE

LAND REGISTRY PLAN

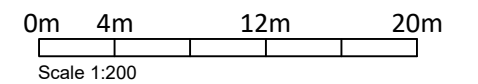

SCALE	SIZE	DATE
1:400	A3	23/11/2023

 **Le Gallez Surveys LTD**

Non Domestic EPCs & Land Registry Compliant Plans

www.legallezsveys.co.uk

07860 611568

